


Lancashire County Council proposes the installation of a parallel crossing positioned on top of a road hump in order to increase safety for pedestrians and cyclists.

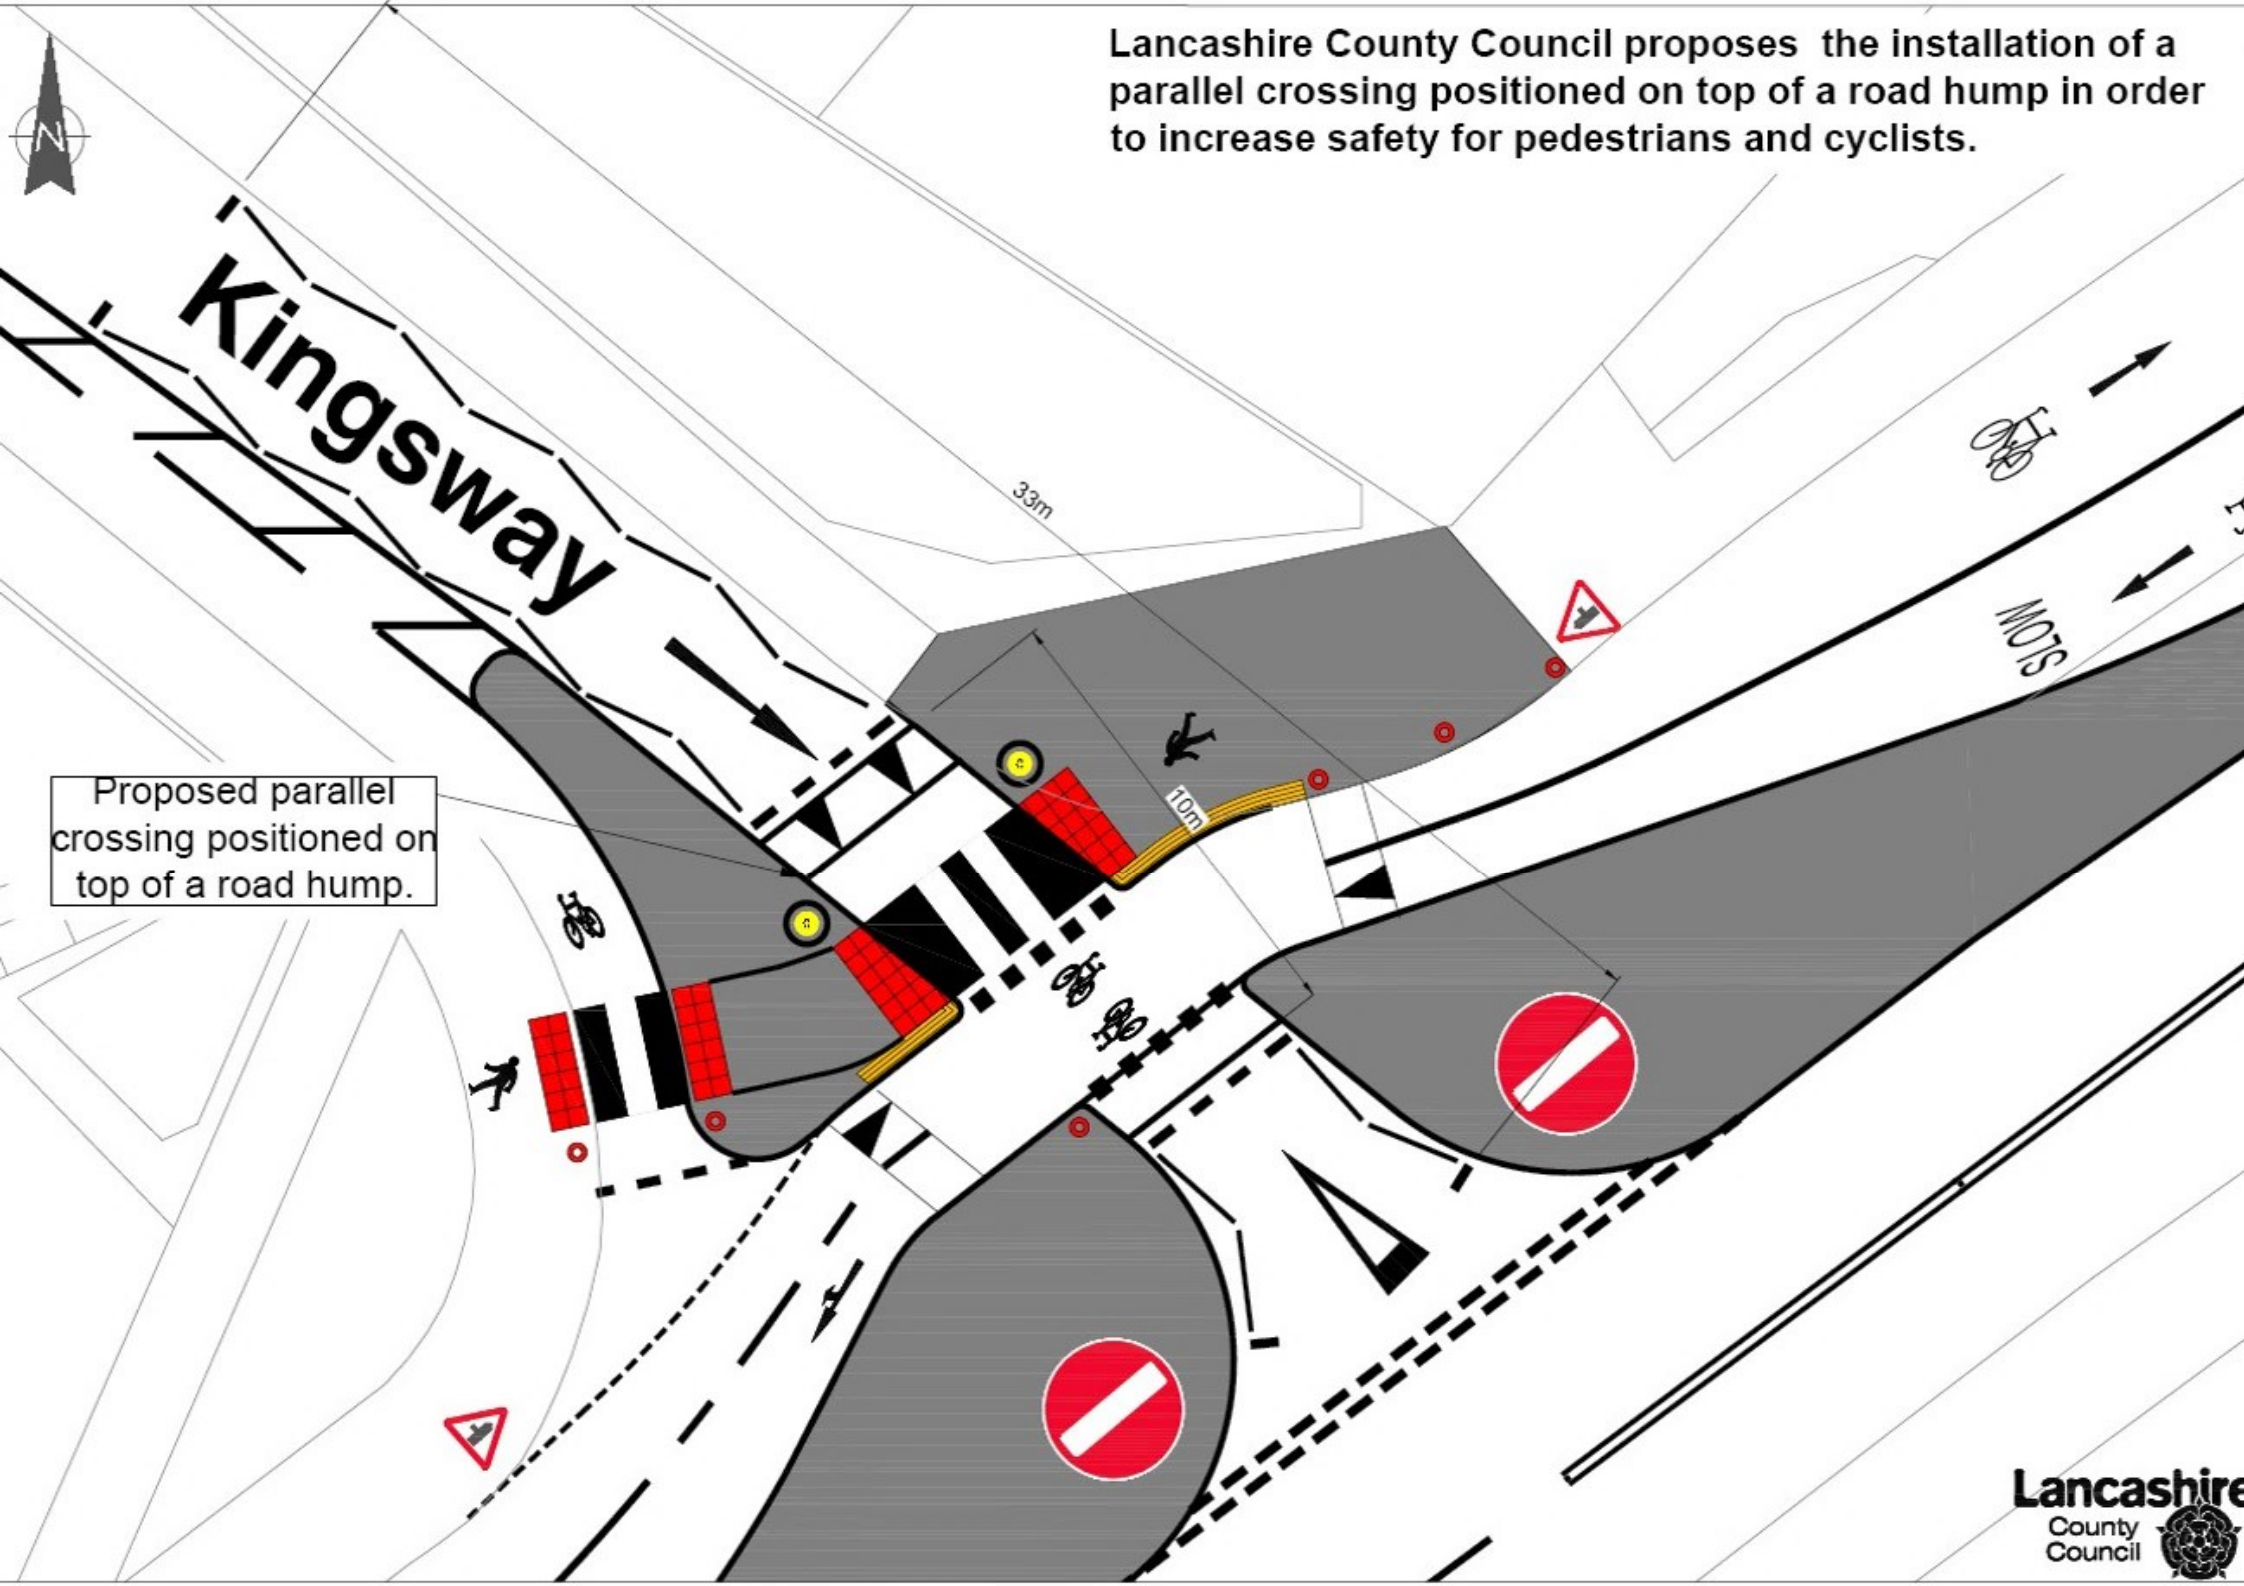

# Kingsway

Proposed parallel crossing positioned on top of a road hump.

33m

10m



MOTB

